


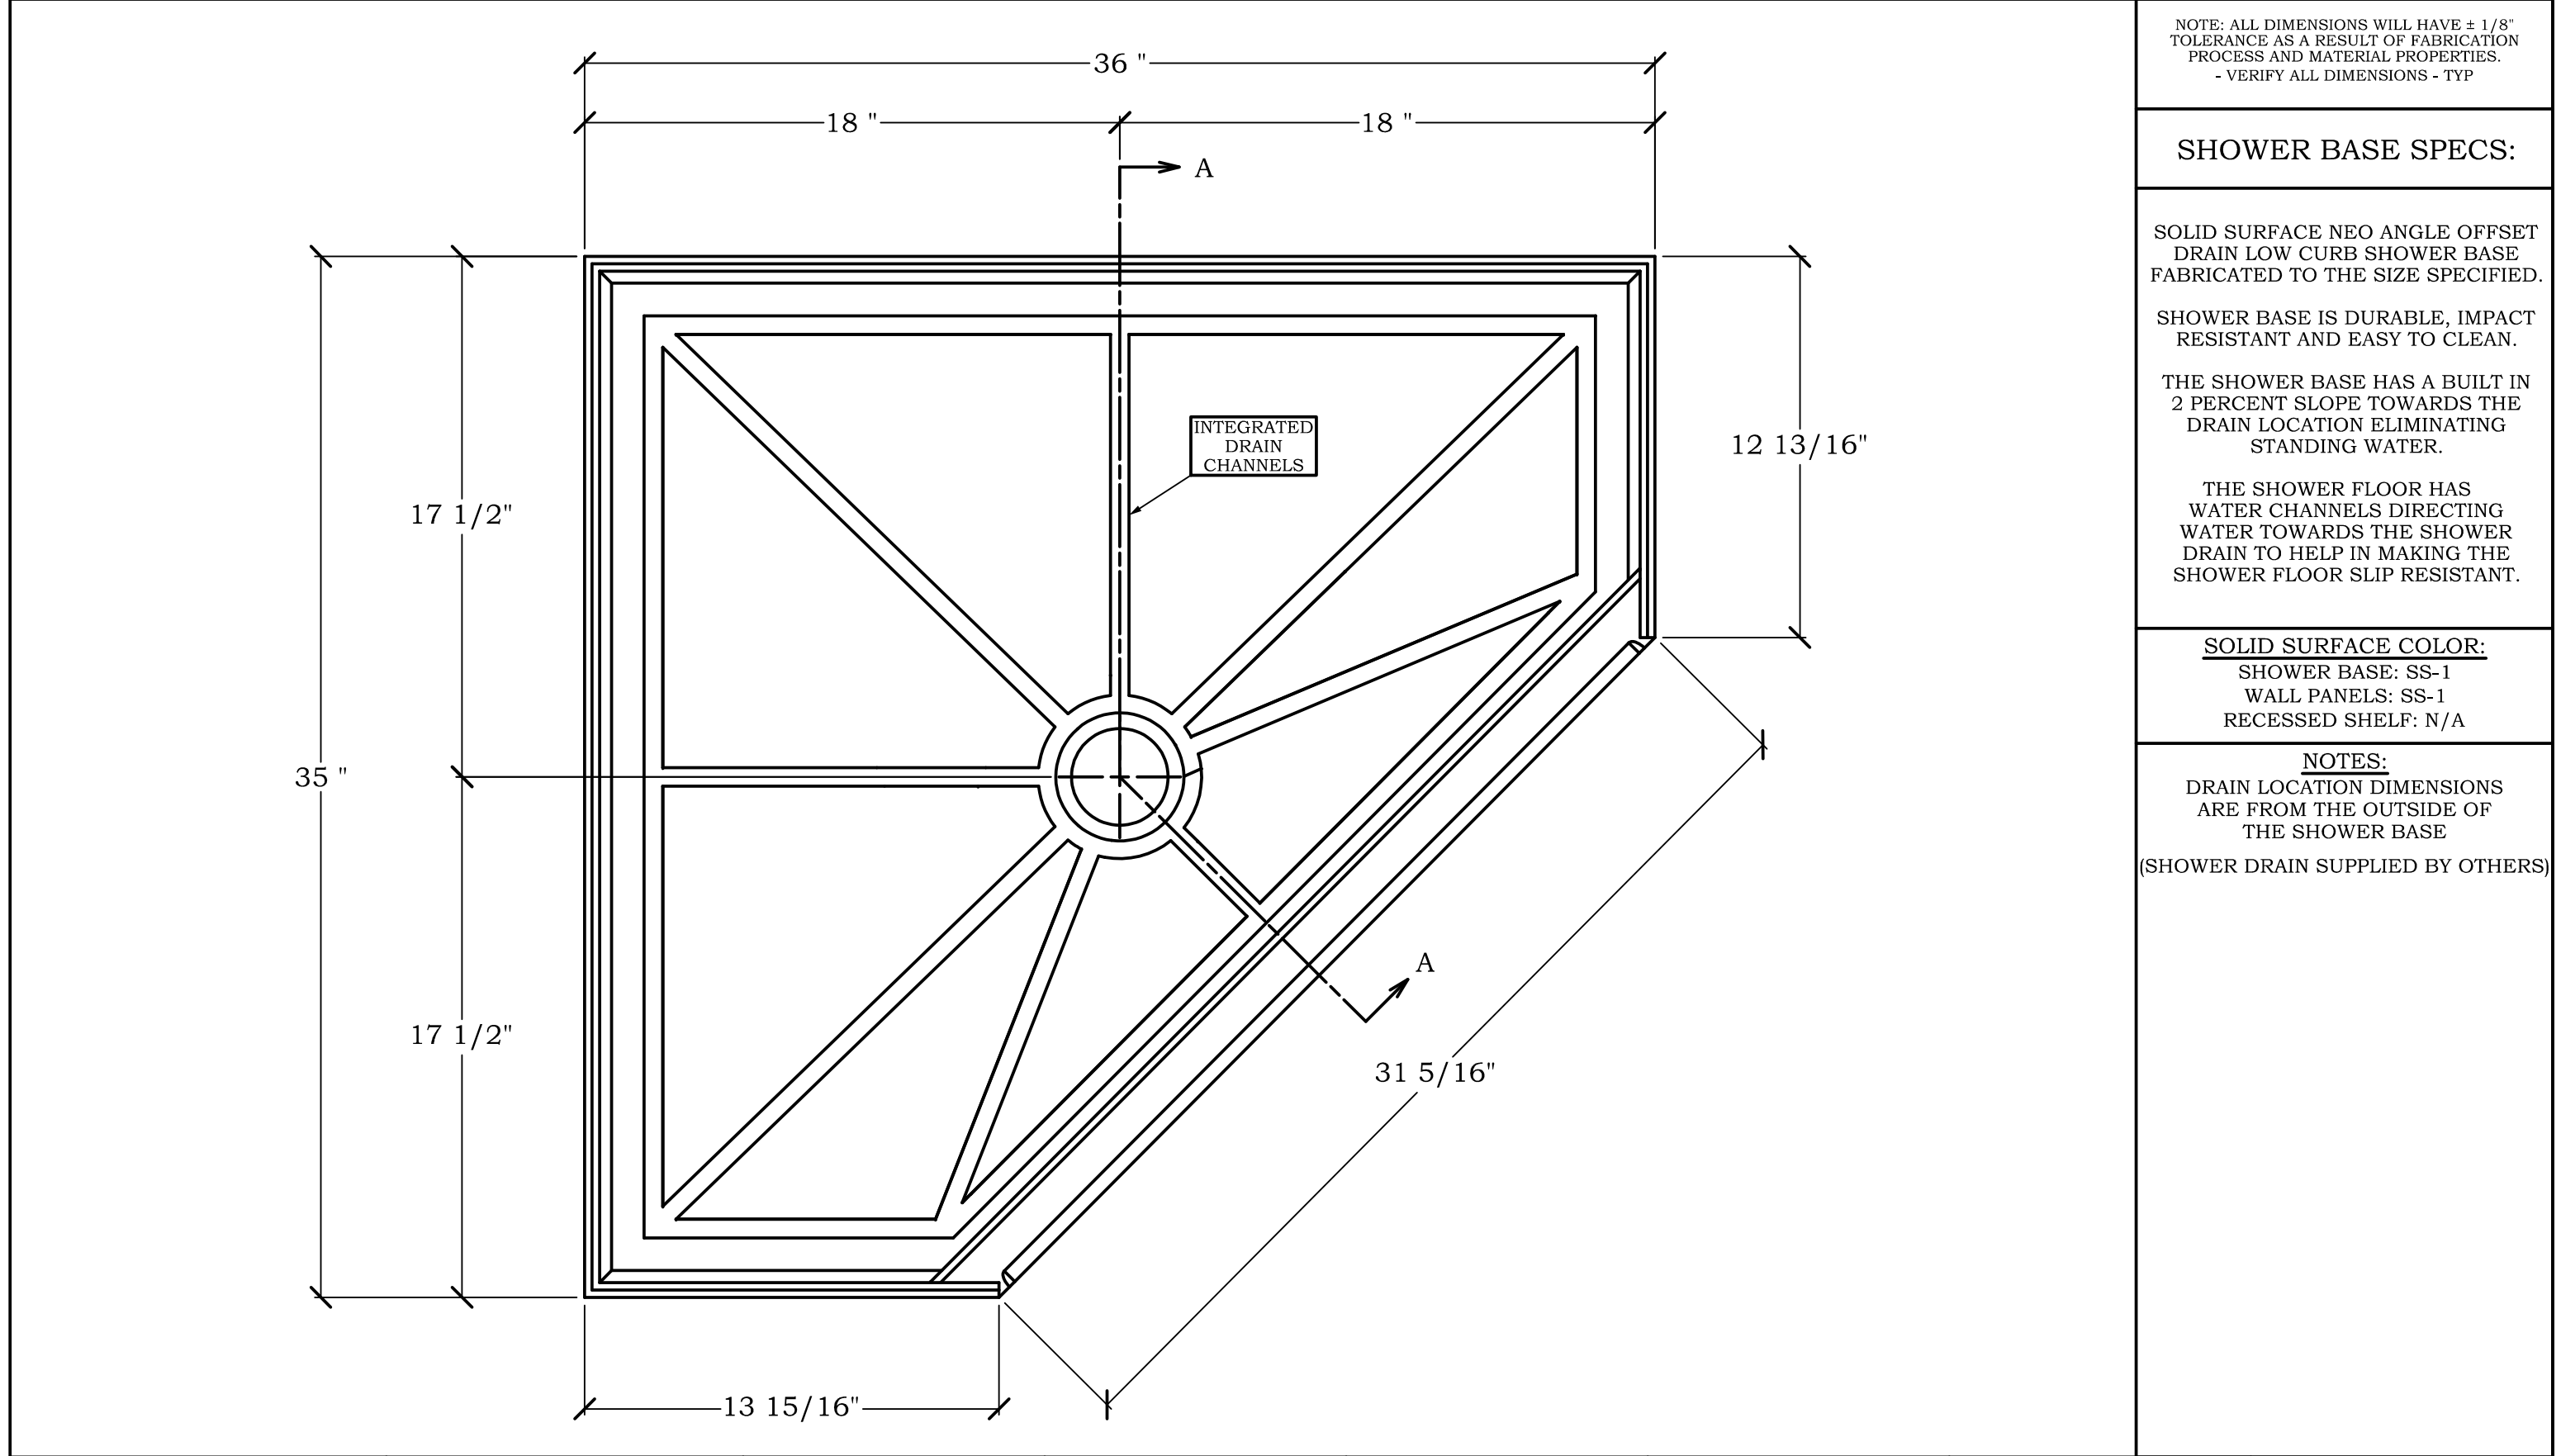

OD = OUTSIDE DIMENSIONS			ID = INSIDE DIMENSIONS																	
 Watermark Fabrication, LLC. Phone: 1-615-483-6634 telmore@watermarkfab.com www.watermarkfab.com	DESCRIPTION					REVISIONS					APPROVED BY		SHEET NO:		PRODUCTS PROVIDE FROM WATERMARK ARE NON-POROUS, HOMOGENEOUS COMPONENTS WITH COLOR CONSISTENCY THROUGHOUT. THE COMPOSITE POLYMERS AND MINERAL FILLER AID IN STAIN, BURN, AND IMPACT RESISTANCE, WHILE ENHANCING LONG TERM DURABILITY AND CLEANING.					
	SOLID SURFACE 36"x 35" NEO ANGLE OFFSET DRAIN LOW CURB SHOWER BASE					REV #	DESCRIPTION		DATE	APPROVED			1							
	DRAWN BY:		DATE:		SCALE:															
	Lance Stahl		04/02/2026		N/A															
	JOB NUMBER:		SHEET NUMBER:		PART NUMBER:															
	N/A		1		WMNEO3635ODLC															
	PHASE NUMBER:		ROOM NUMBER:		FLOOR PLAN:															
	N/A		N/A		N/A															
	PLAN:		ELEVATION:		DETAIL:															
N/A		N/A		N/A																

NOTE: ALL DIMENSIONS WILL HAVE ± 1/8" TOLERANCE AS A RESULT OF FABRICATION PROCESS AND MATERIAL PROPERTIES.
- VERIFY ALL DIMENSIONS - TYP

SHOWER BASE SPECS:

SOLID SURFACE NEO ANGLE OFFSET
DRAIN LOW CURB SHOWER BASE
FABRICATED TO THE SIZE SPECIFIED.

SHOWER BASE IS DURABLE, IMPACT
RESISTANT AND EASY TO CLEAN.

THE SHOWER BASE HAS A BUILT IN
2 PERCENT SLOPE TOWARDS THE
DRAIN LOCATION ELIMINATING
STANDING WATER.


THE SHOWER FLOOR HAS
WATER CHANNELS DIRECTING
WATER TOWARDS THE SHOWER
DRAIN TO HELP IN MAKING THE
SHOWER FLOOR SLIP RESISTANT.

SOLID SURFACE COLOR:

SHOWER BASE: SS-1
WALL PANELS: SS-1
RECESSED SHELF: N/A

NOTES:

DRAIN LOCATION DIMENSIONS
ARE FROM THE OUTSIDE OF
THE SHOWER BASE
(SHOWER DRAIN SUPPLIED BY OTHERS)

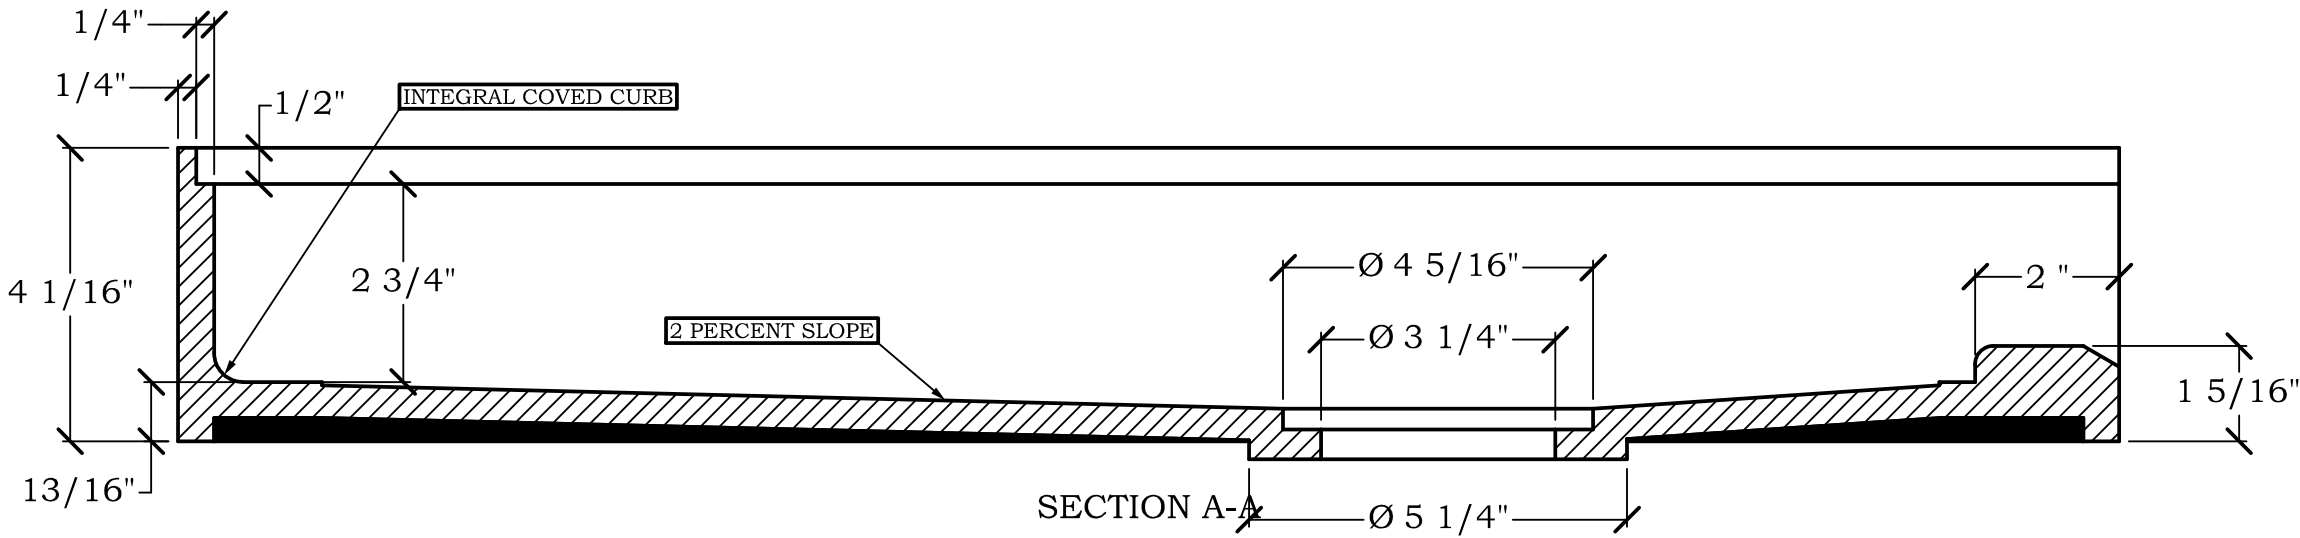

OD = OUTSIDE DIMENSIONS

ID = INSIDE DIMENSIONS

DESCRIPTION

SOLID SURFACE 36"x 35" NEO ANGLE
OFFSET DRAIN LOW CURB SHOWER BASE

REVISIONS

REV #	DESCRIPTION	DATE	APPROVED

APPROVED BY


SHEET NO:

2


PRODUCTS PROVIDED FROM WATERMARK ARE NON-POROUS,
HOMOGENEOUS COMPONENTS WITH COLOR CONSISTENCY
THROUGHOUT. THE COMPOSITE POLYMERS AND MINERAL
FILLER AID IN STAIN, BURN, AND IMPACT RESISTANCE, WHILE
ENHANCING LONG TERM DURABILITY AND CLEANING.



Watermark Fabrication, LLC.
Phone: 1-615-483-6634
telmore@watermarkfab.com
www.watermarkfab.com

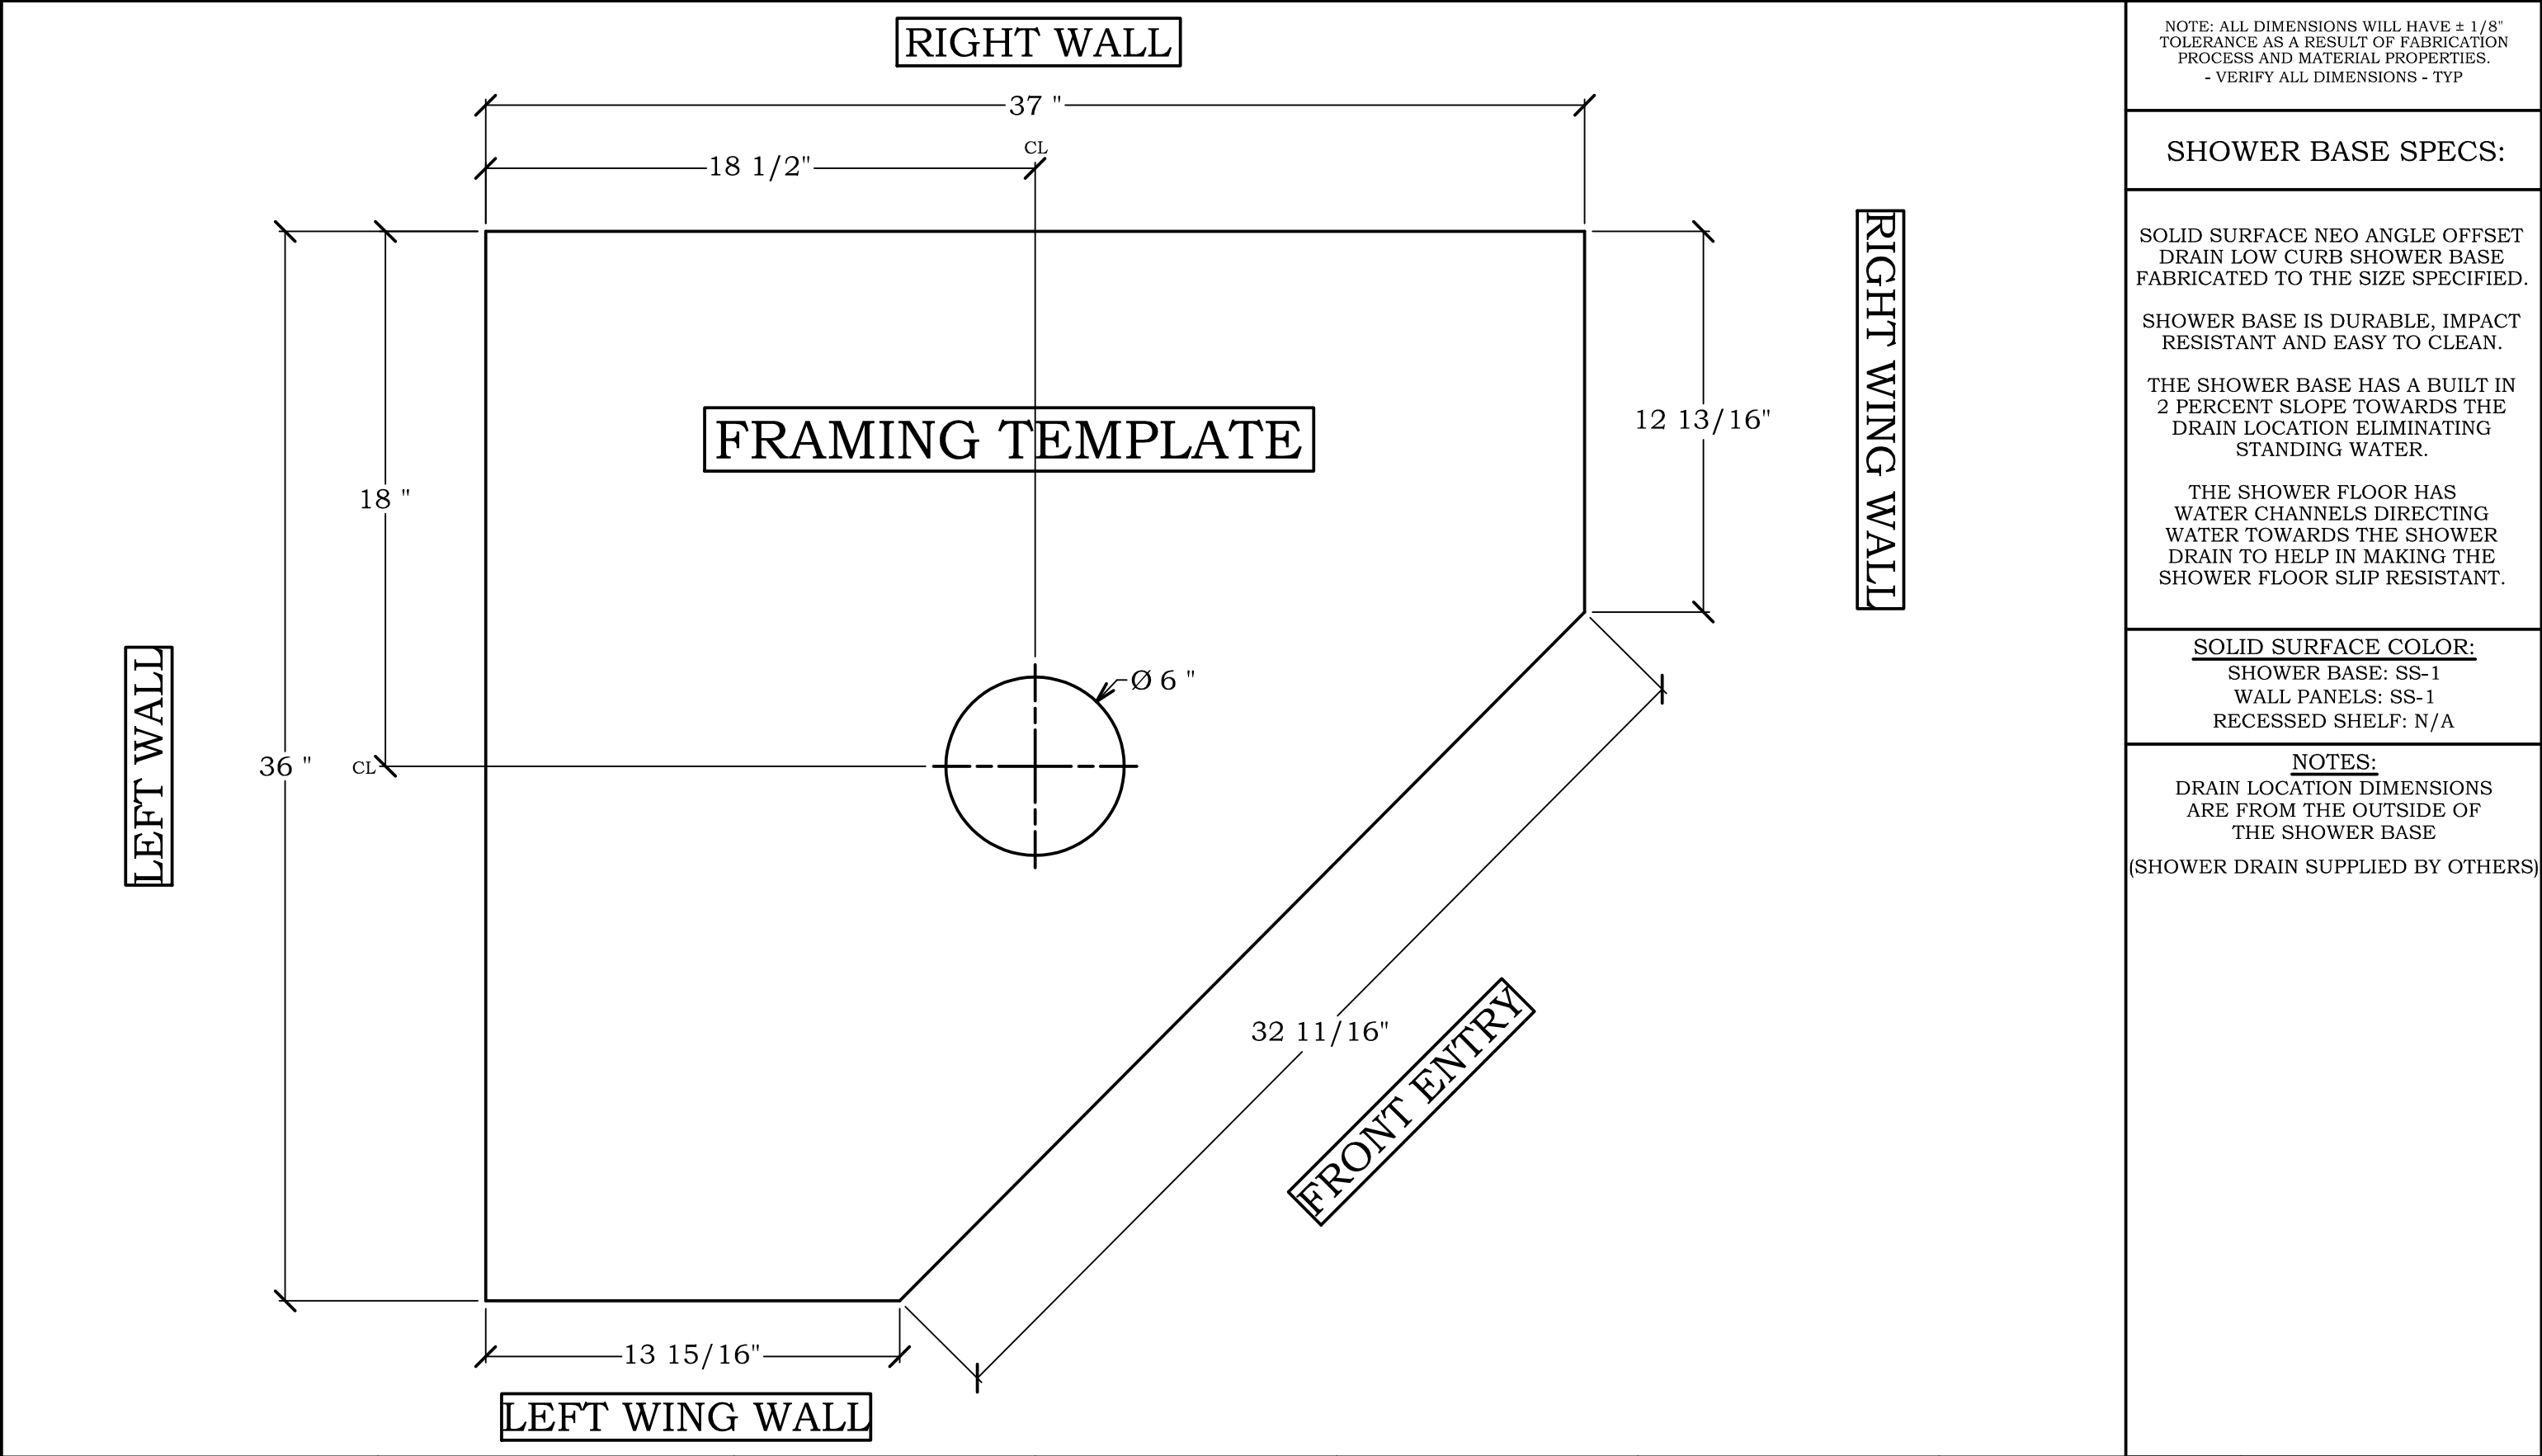

OD = OUTSIDE DIMENSIONS			ID = INSIDE DIMENSIONS																	
 Watermark Fabrication, LLC. Phone: 1-615-483-6634 telmore@watermarkfab.com www.watermarkfab.com	DESCRIPTION					REVISIONS					APPROVED BY		SHEET NO:		PRODUCTS PROVIDE FROM WATERMARK ARE NON-POROUS, HOMOGENEOUS COMPONENTS WITH COLOR CONSISTENCY THROUGHOUT. THE COMPOSITE POLYMERS AND MINERAL FILLER AID IN STAIN, BURN, AND IMPACT RESISTANCE, WHILE ENHANCING LONG TERM DURABILITY AND CLEANING.					
	SOLID SURFACE 36"x 35" NEO ANGLE OFFSET DRAIN LOW CURB SHOWER BASE					REV #	DESCRIPTION		DATE	APPROVED			3							
	DRAWN BY:		DATE:		SCALE:															
	Lance Stahl		04/02/2026		N/A															
	JOB NUMBER:		SHEET NUMBER:		PART NUMBER:															
	N/A		3		WMNEO363SODLC															
	PHASE NUMBER:		ROOM NUMBER:		FLOOR PLAN:															
	N/A		N/A		N/A															
PLAN:		ELEVATION:		DETAIL:																
N/A		N/A		N/A																

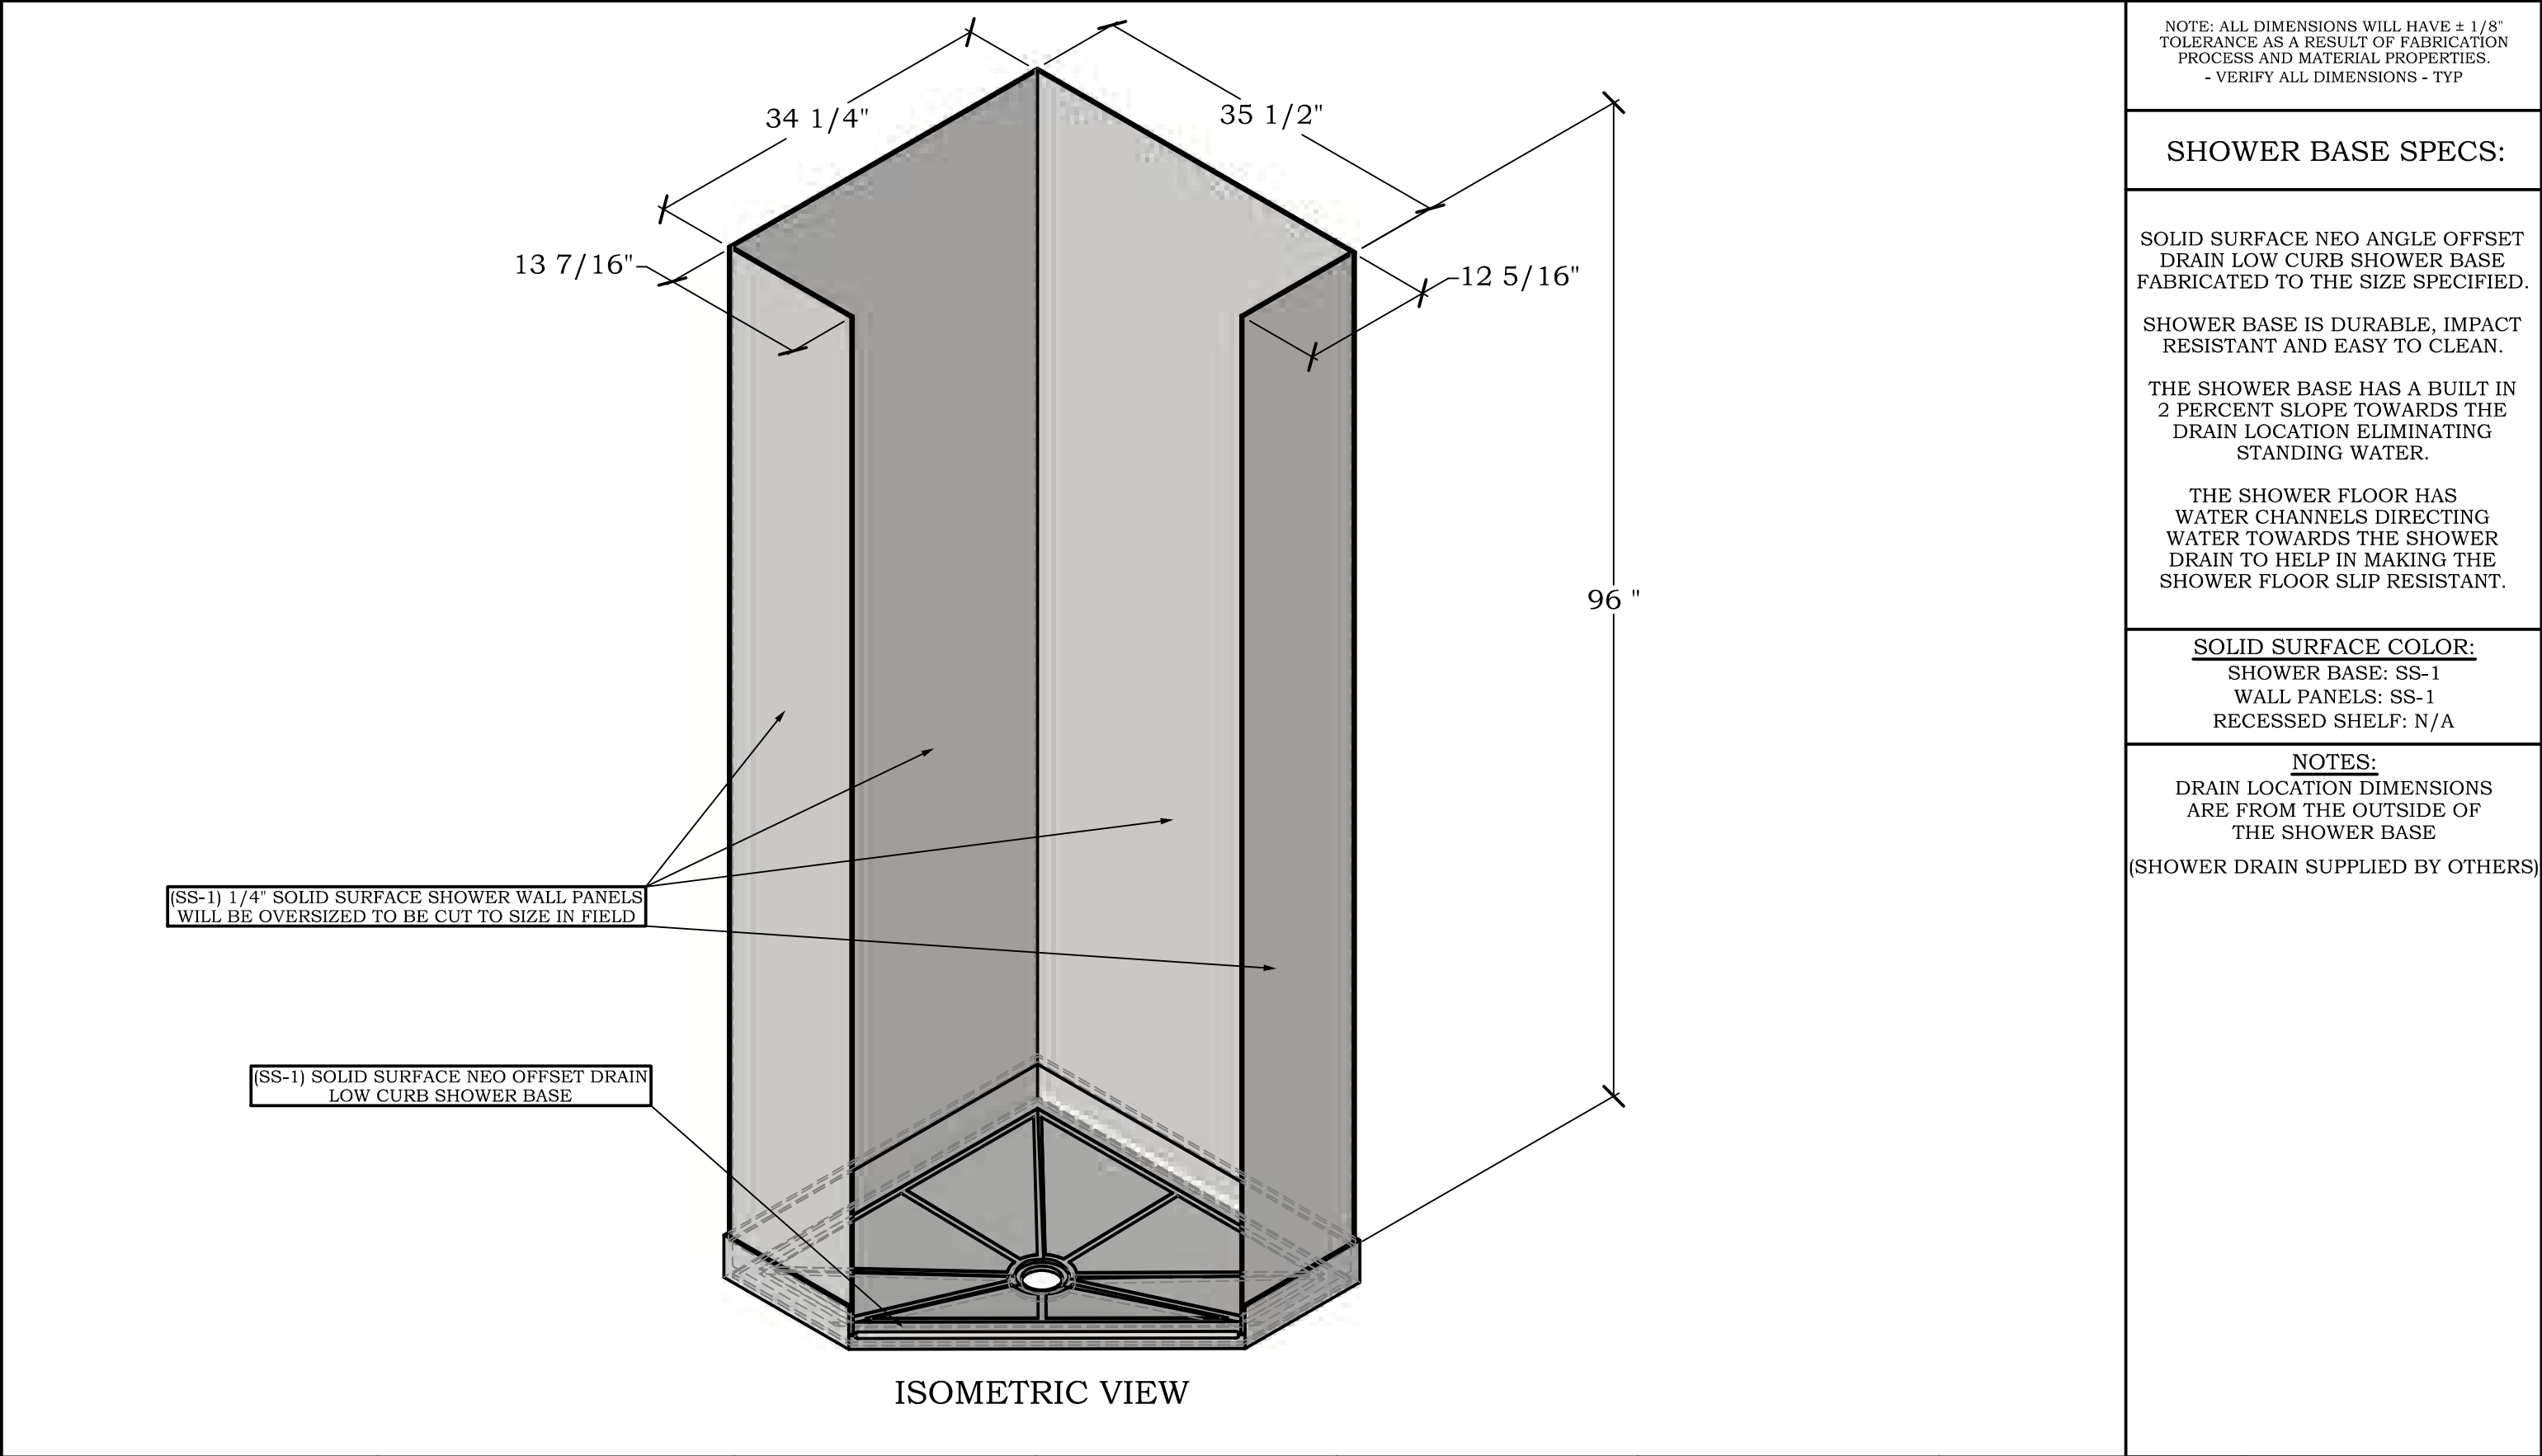

OD = OUTSIDE DIMENSIONS			ID = INSIDE DIMENSIONS																		
 Watermark Fabrication, LLC. Phone: 1-615-483-6634 telmore@watermarkfab.com www.watermarkfab.com	DESCRIPTION					REVISIONS					APPROVED BY		SHEET NO:		PRODUCTS PROVIDE FROM WATERMARK ARE NON-POROUS, HOMOGENEOUS COMPONENTS WITH COLOR CONSISTENCY THROUGHOUT. THE COMPOSITE POLYMERS AND MINERAL FILLER AID IN STAIN, BURN, AND IMPACT RESISTANCE, WHILE ENHANCING LONG TERM DURABILITY AND CLEANING.						
	SOLID SURFACE 36"x 35" NEO ANGLE OFFSET DRAIN LOW CURB SHOWER BASE					REV #	DESCRIPTION		DATE	APPROVED			4								
	DRAWN BY:		DATE:		SCALE:																
	Lance Stahl		04/02/2026		N/A																
	JOB NUMBER:		SHEET NUMBER:		PART NUMBER:																
	N/A		4		WMNEO3635ODLC																
	PHASE NUMBER:		ROOM NUMBER:		FLOOR PLAN:																
	N/A		N/A		N/A																
PLAN:		ELEVATION:		DETAIL:																	
N/A		N/A		N/A																	